



# Jamb Extension Detail

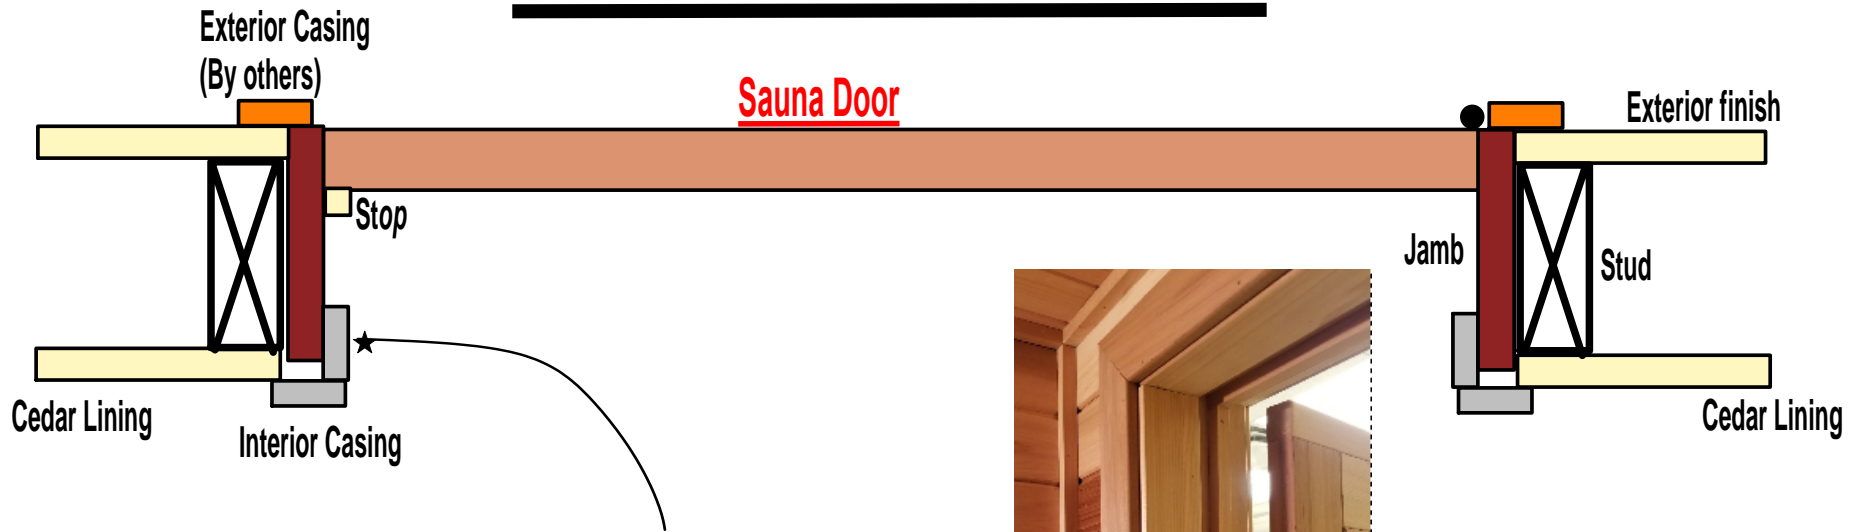

Where stud wall is thicker than standard; i.e 2x6 studs. Extra casing material can be used for jamb extension. Secure jamb extension to jamb so that it extends flush with inside cedar lining of sauna. Install inside casing to conceal the gap at the jamb.

Exterior finish & Casing (By others)

## Frameless Glass Door

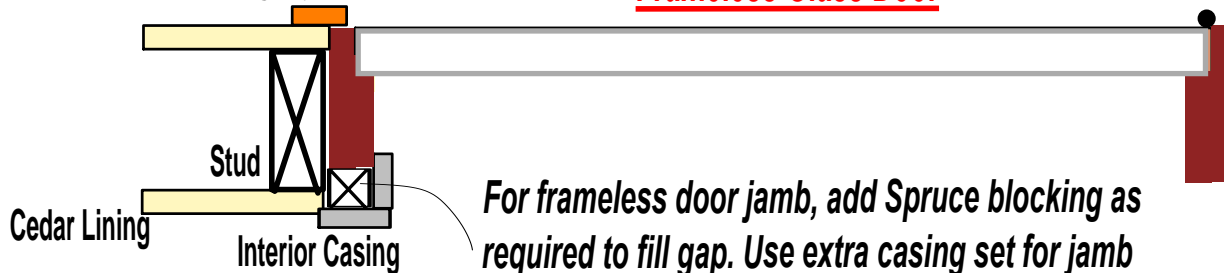

*For frameless door jamb, add Spruce blocking as required to fill gap. Use extra casing set for jamb extension.*